
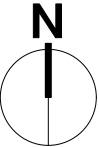


LEGEND

 Site boundary

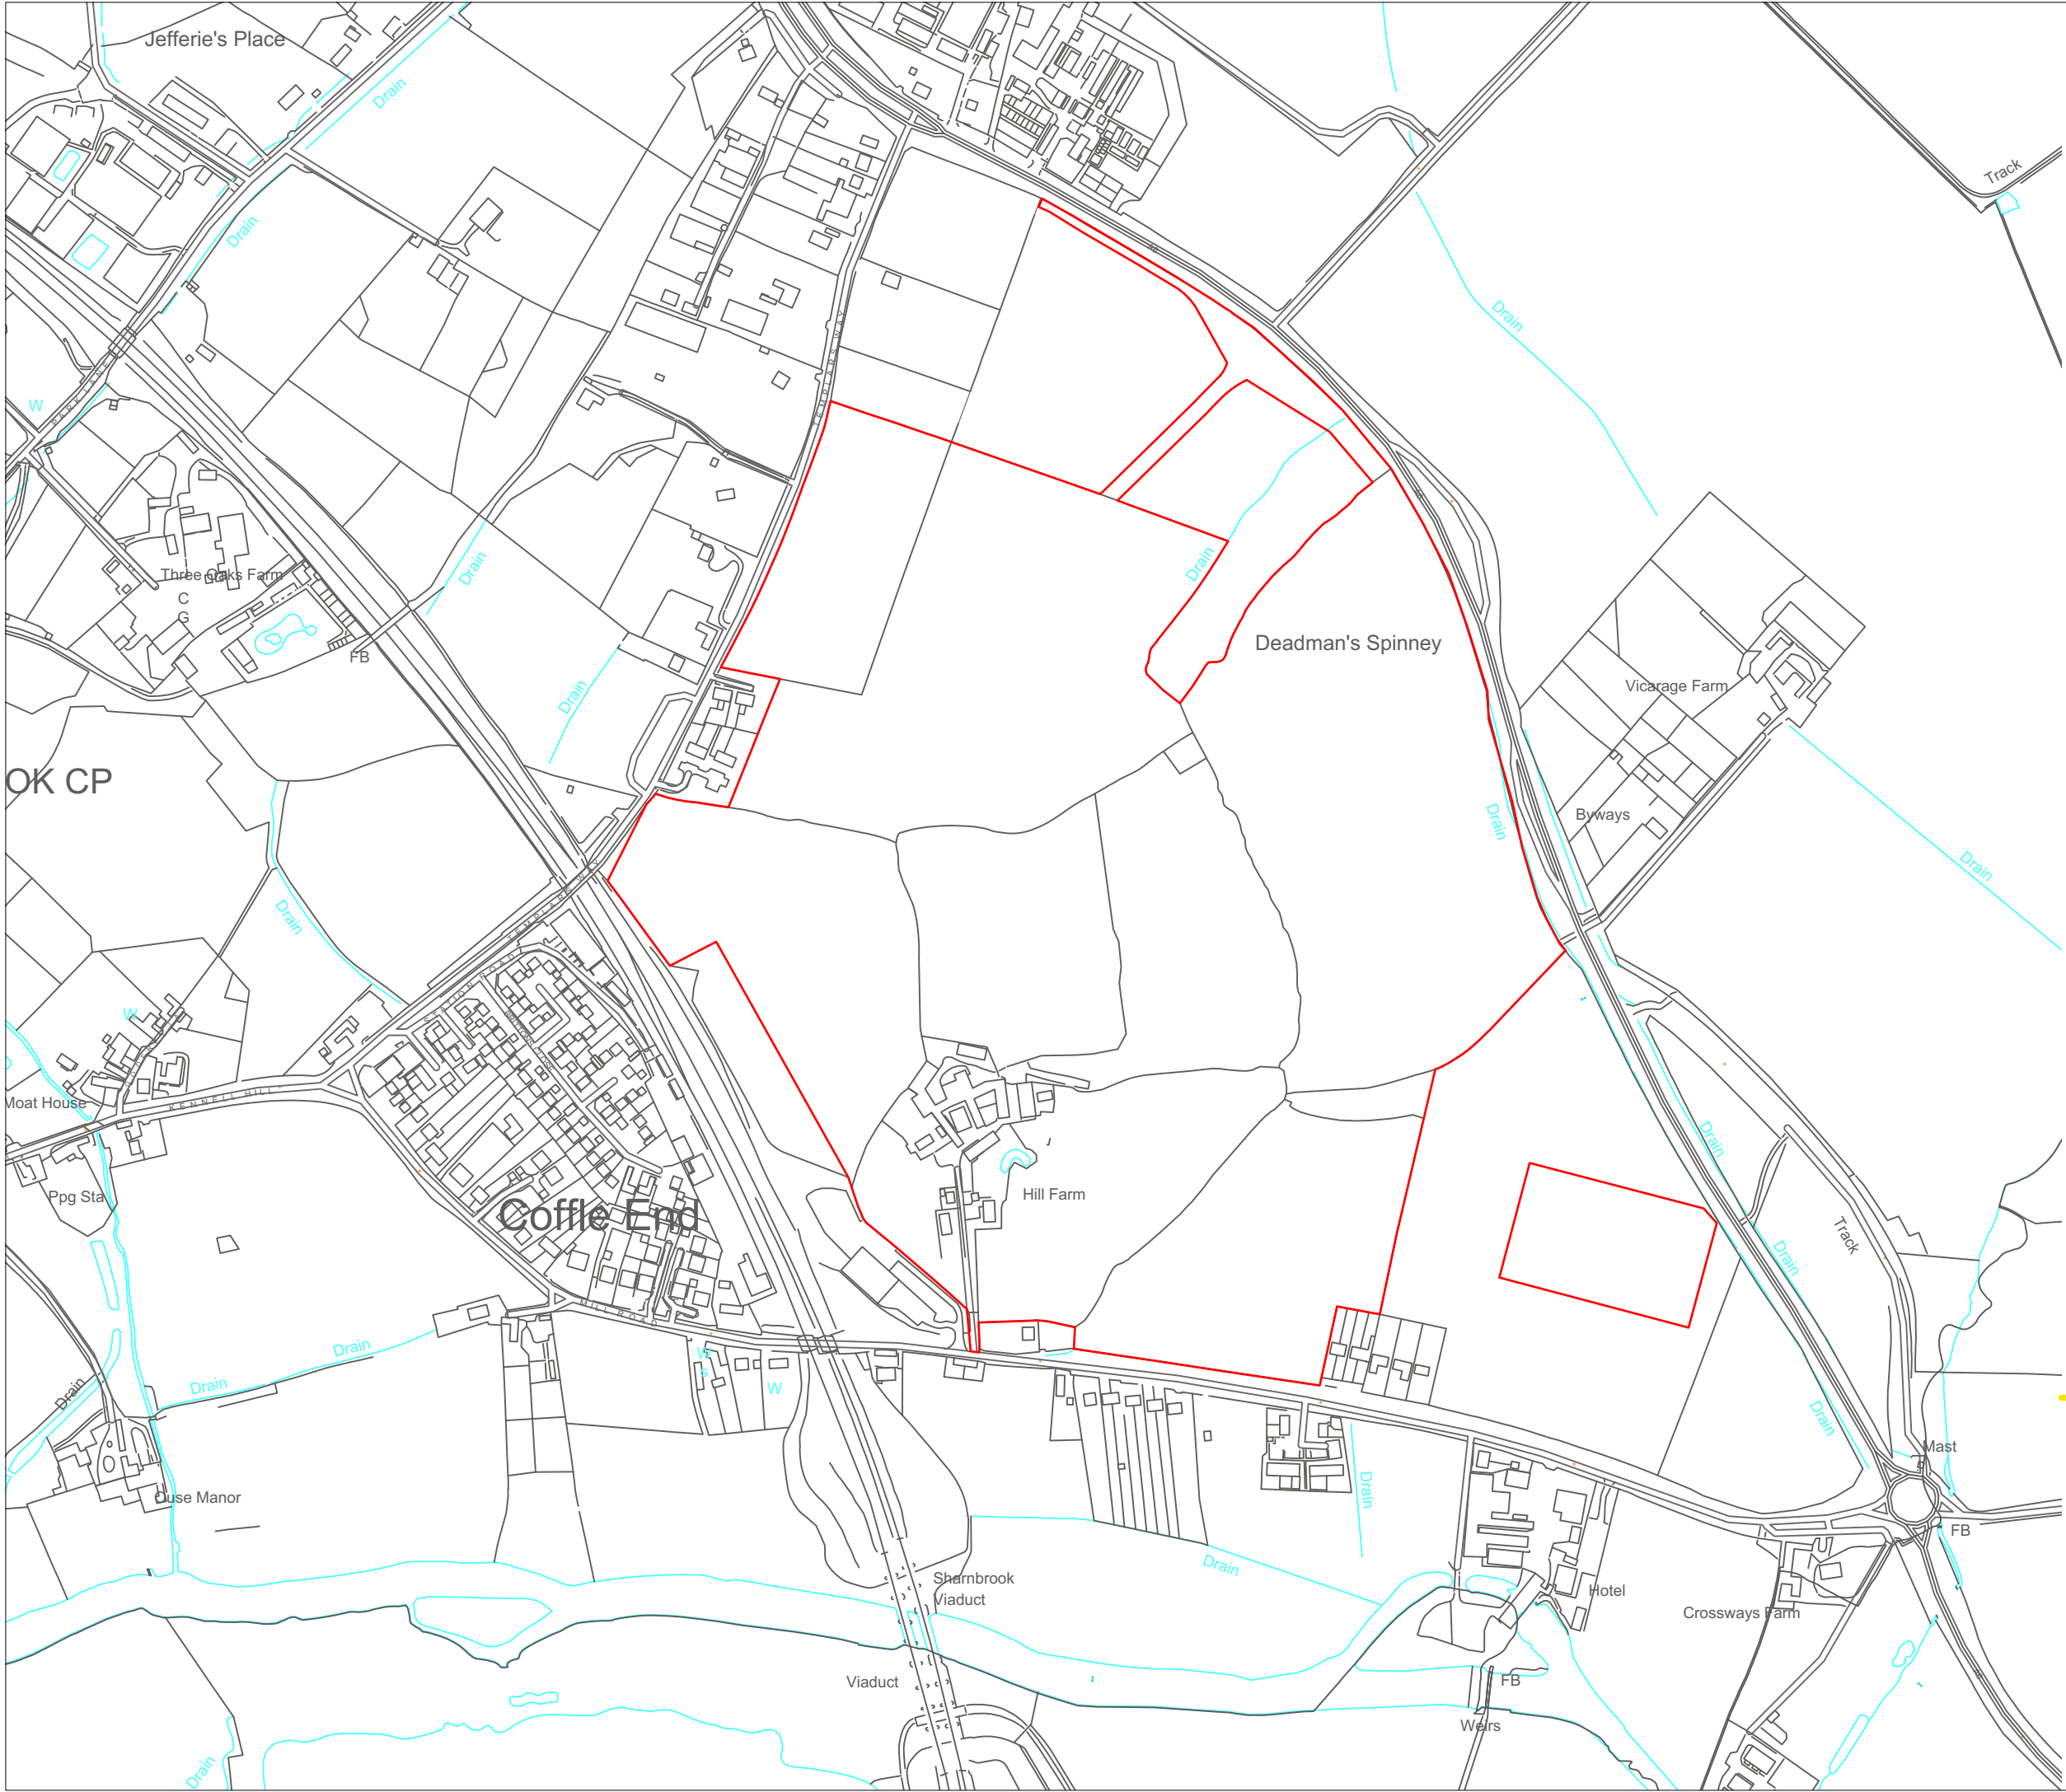

Rev	Description	Date
A	Rev	
	DE391_005A	Drg No
	Rosconn Strategic Land	Client
	Mill Lane, Sharnbrook	Project
	Site Boundary Plan	Title
	1:5,000 @ A3	Scale