


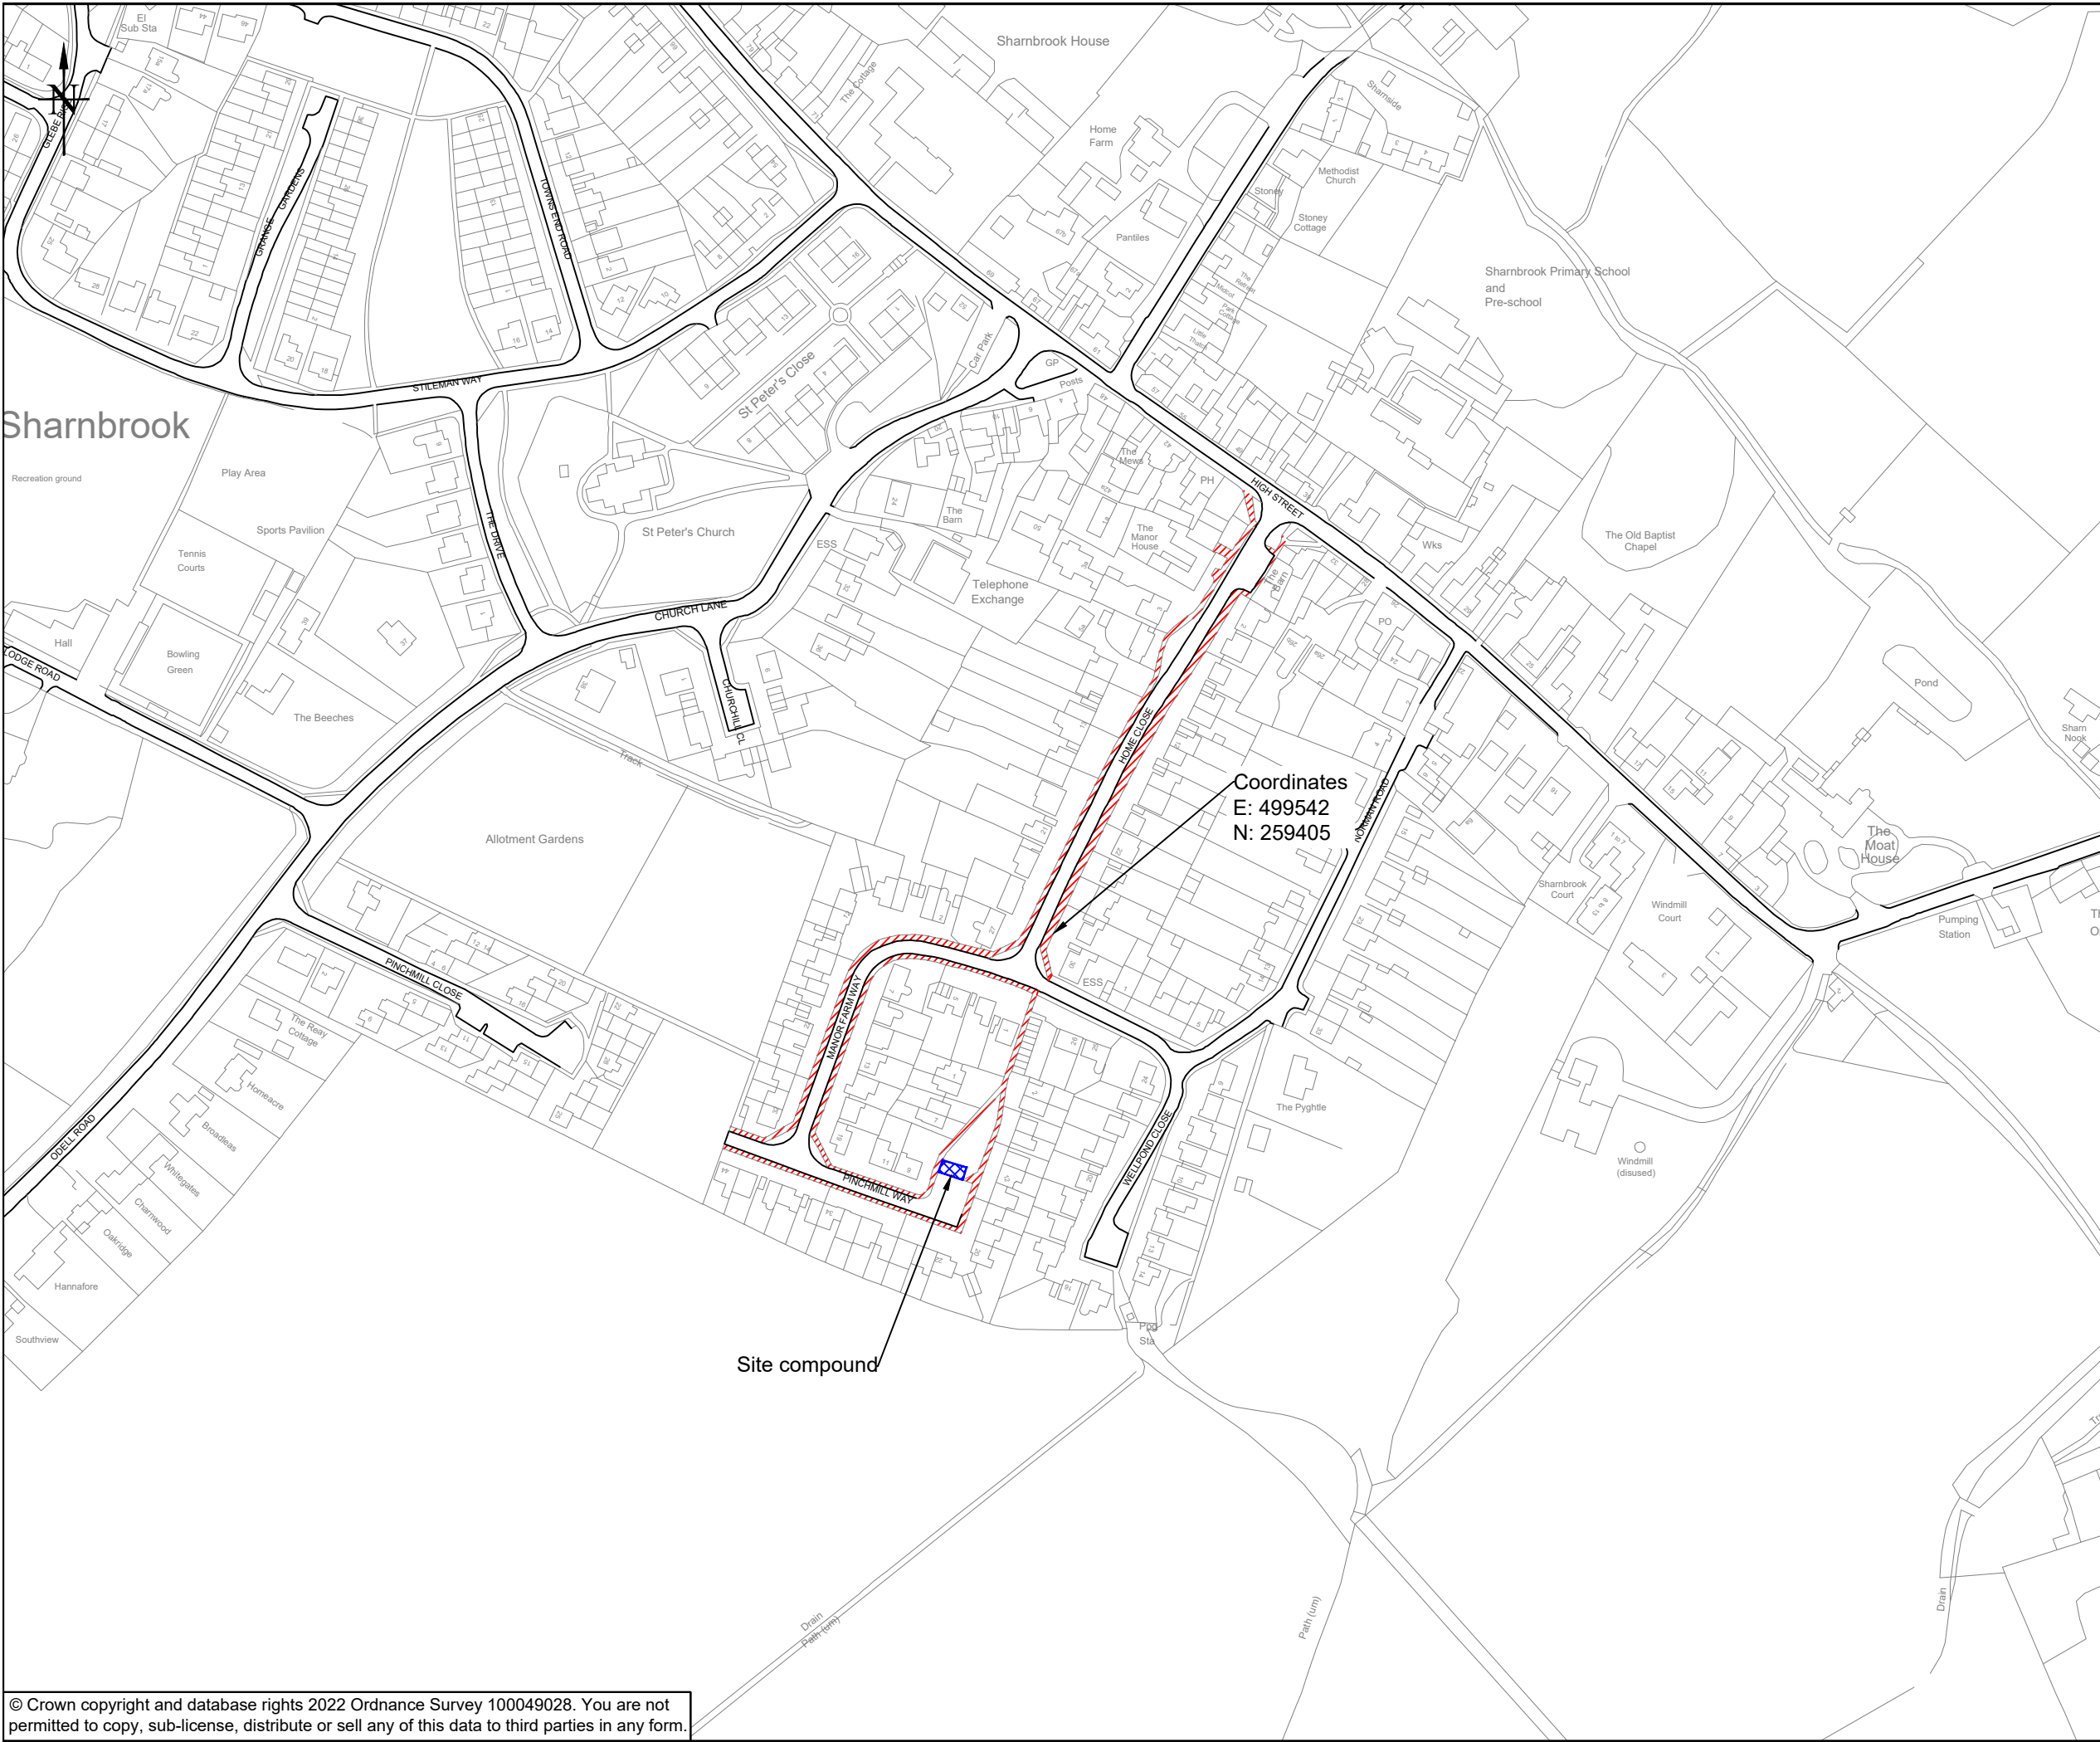

PRINTS FROM THIS DRAWING ARE UNCONTROLLED UNLESS OTHERWISE STATED

A3

KEY:

Extent of works
Approx. area: 2420m²

Site compound

NOTES:

1. Coordinates based on Ordnance Survey National Grid.

2. Postcode at centre of works: **MK44 1PQ**

3. Compound and plant storage locations to be specified by engineer on site.

4. Nearest hospital:
Bedford A&E,
South Wing,
Kempston Road,
Bedford,
Bedfordshire,
MK42 9DJ

18/06/2022	First Issue	0	NAA
DATE	AMENDMENTS	REV	BY

BEDFORD
BOROUGH COUNCIL

Engineering Services

BOROUGH HALL, CAULDWELL ST, BEDFORD, MK42 9AP
Tel. (01234) 267422

CLIENT

Environment

SCHEME

Footway Resurfacing 2022-23
Home Close, Sharnbrook

DRAWING TITLE

Location Plan

DRG No.

F10242.C.01

DRG STATUS

Information

SCALE @ A3	DATE	DRAWN	CHECKED
1:2500	18/06/2022	NAA	FV